










- LEGENDA**
-  OBUHVAT PLANA
  -  NOVOFORMIRANA MEĀ JAVNE POVR[INE
  -  POSTOJEĀ MEĀ KOJA SE UKIDA
  - 5240 BROJ KATASTARSKE PARCELE
  - 10 BROJ DETAGNE TAĀKE
  -  OZNAKA NOVOFORMIRANE PARCELE

 <b>PLAN DETAGNE REGULACIJE</b> bloka između Ulica Pašijeva, Vere Blagojević, Nemovina i Miodraga Borisavčevića u Loznici			
DATUM: Oktobar, 2012.	NARUČILAC: <b>GRAD LOZNICA</b>	SKALNIŠKI R 1:500	
SV. BROJ: 054.12/C	NAZIV LISTA: <b>PLAN PREPARCELACIJE</b>	BR. LISTA: 4	

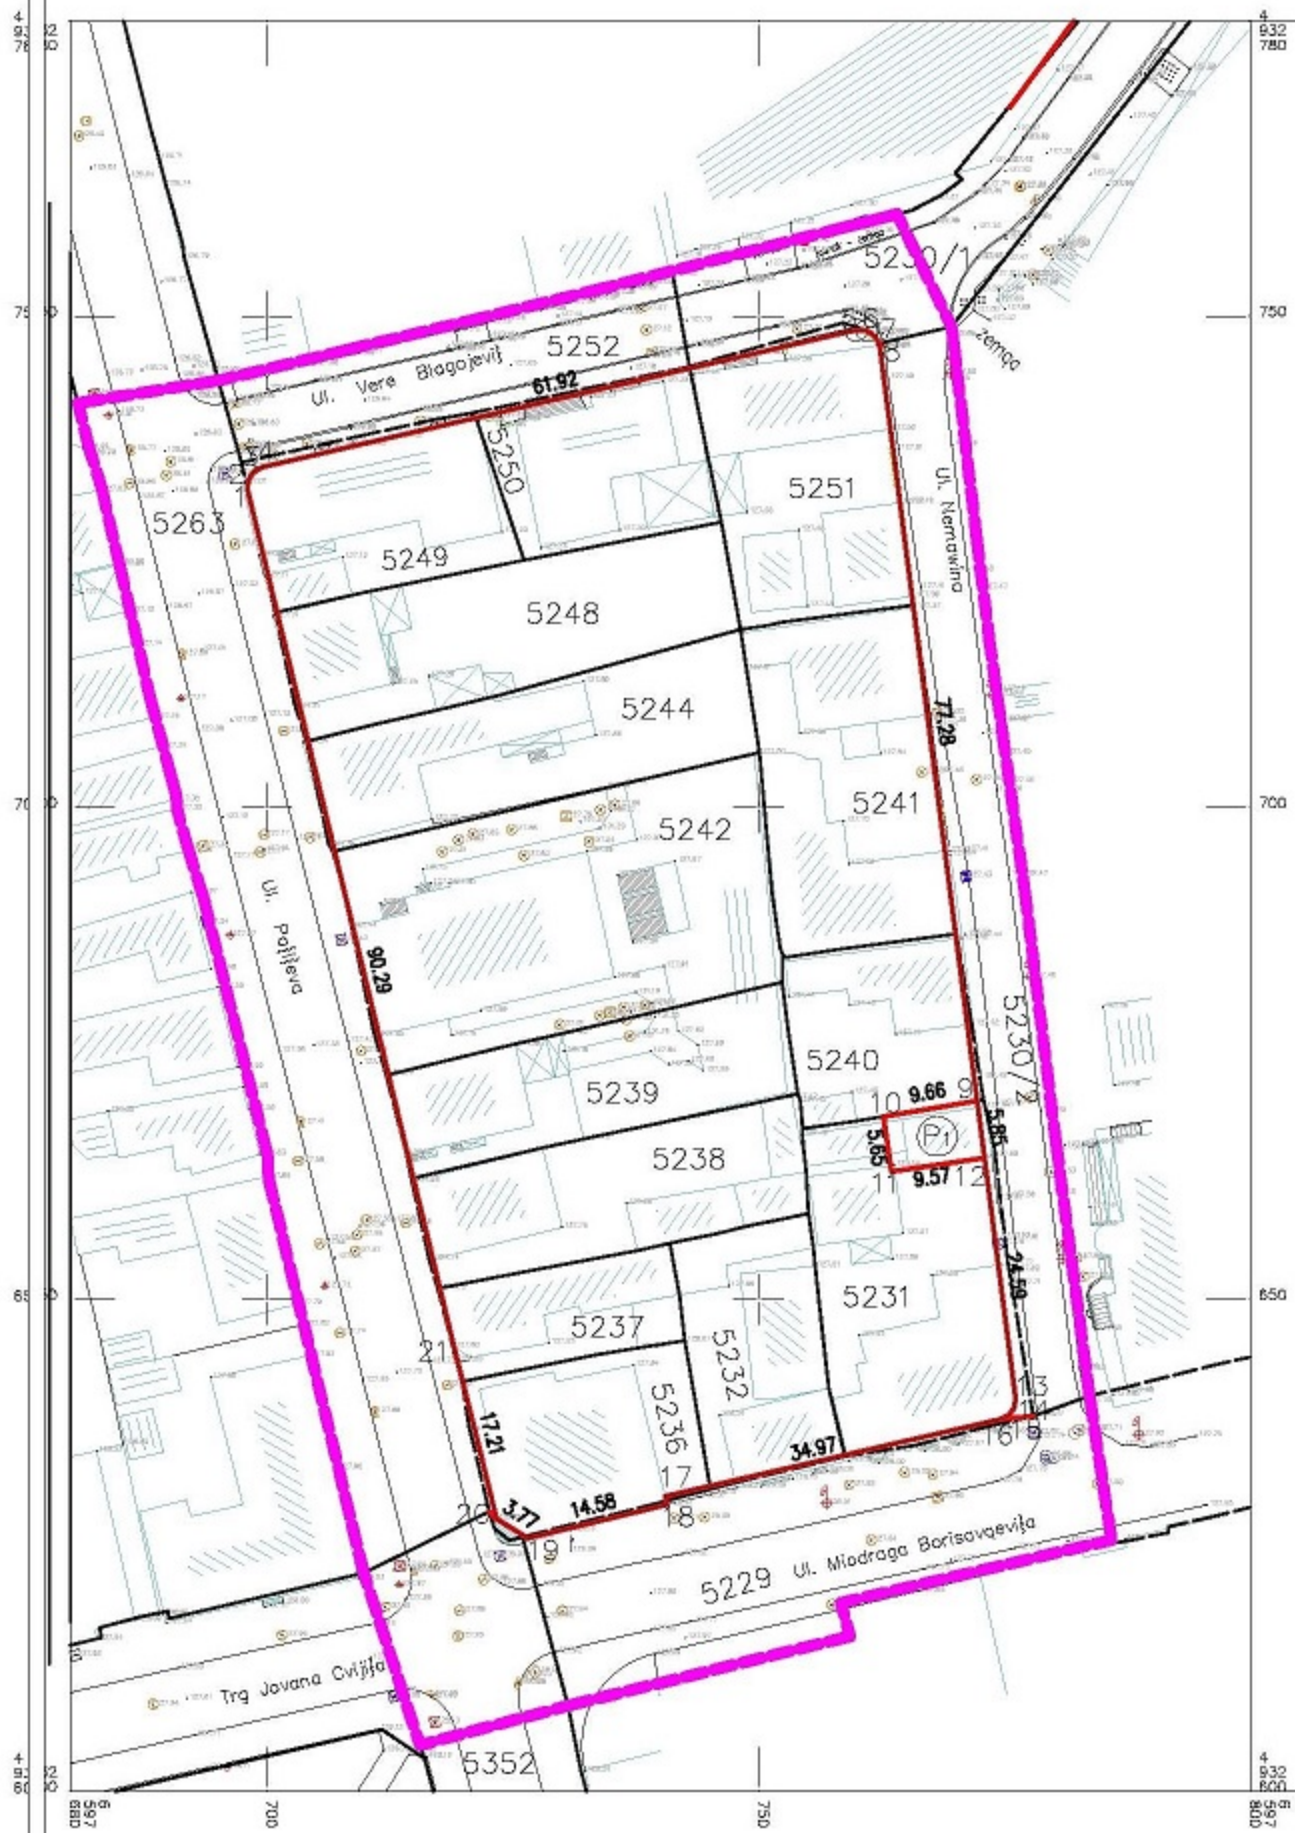

- LEGENDA**
-  OBUHVAT PLANA
  -  NOVOFORMIRANA MEĀ JAVNE POVR[INE
  -  POSTOJEĀ MEĀ KOJA SE UKIDA
  - 5240 BROJ KATASTARSKE PARCELE
  - 10 BROJ DETAGNE TAĀKE
  -  OZNAKA NOVOFORMIRANE PARCELE

 <b>PLAN DETAGNE REGULACIJE</b> bloka između Ulica Pašijeva, Vere Blagojević, Nemovina i Miodraga Borisavčevića u Loznici			
DATUM: Oktobar, 2012.	NARUČILAC: <b>GRAD LOZNICA</b>	SKALNIŠKI R 1:500	
SV. BROJ: 054.12/C	NAZIV LISTA: <b>PLAN PREPARCELACIJE</b>	BR. LISTA: 4	